


Geyserville Community Plaza - Master Plan

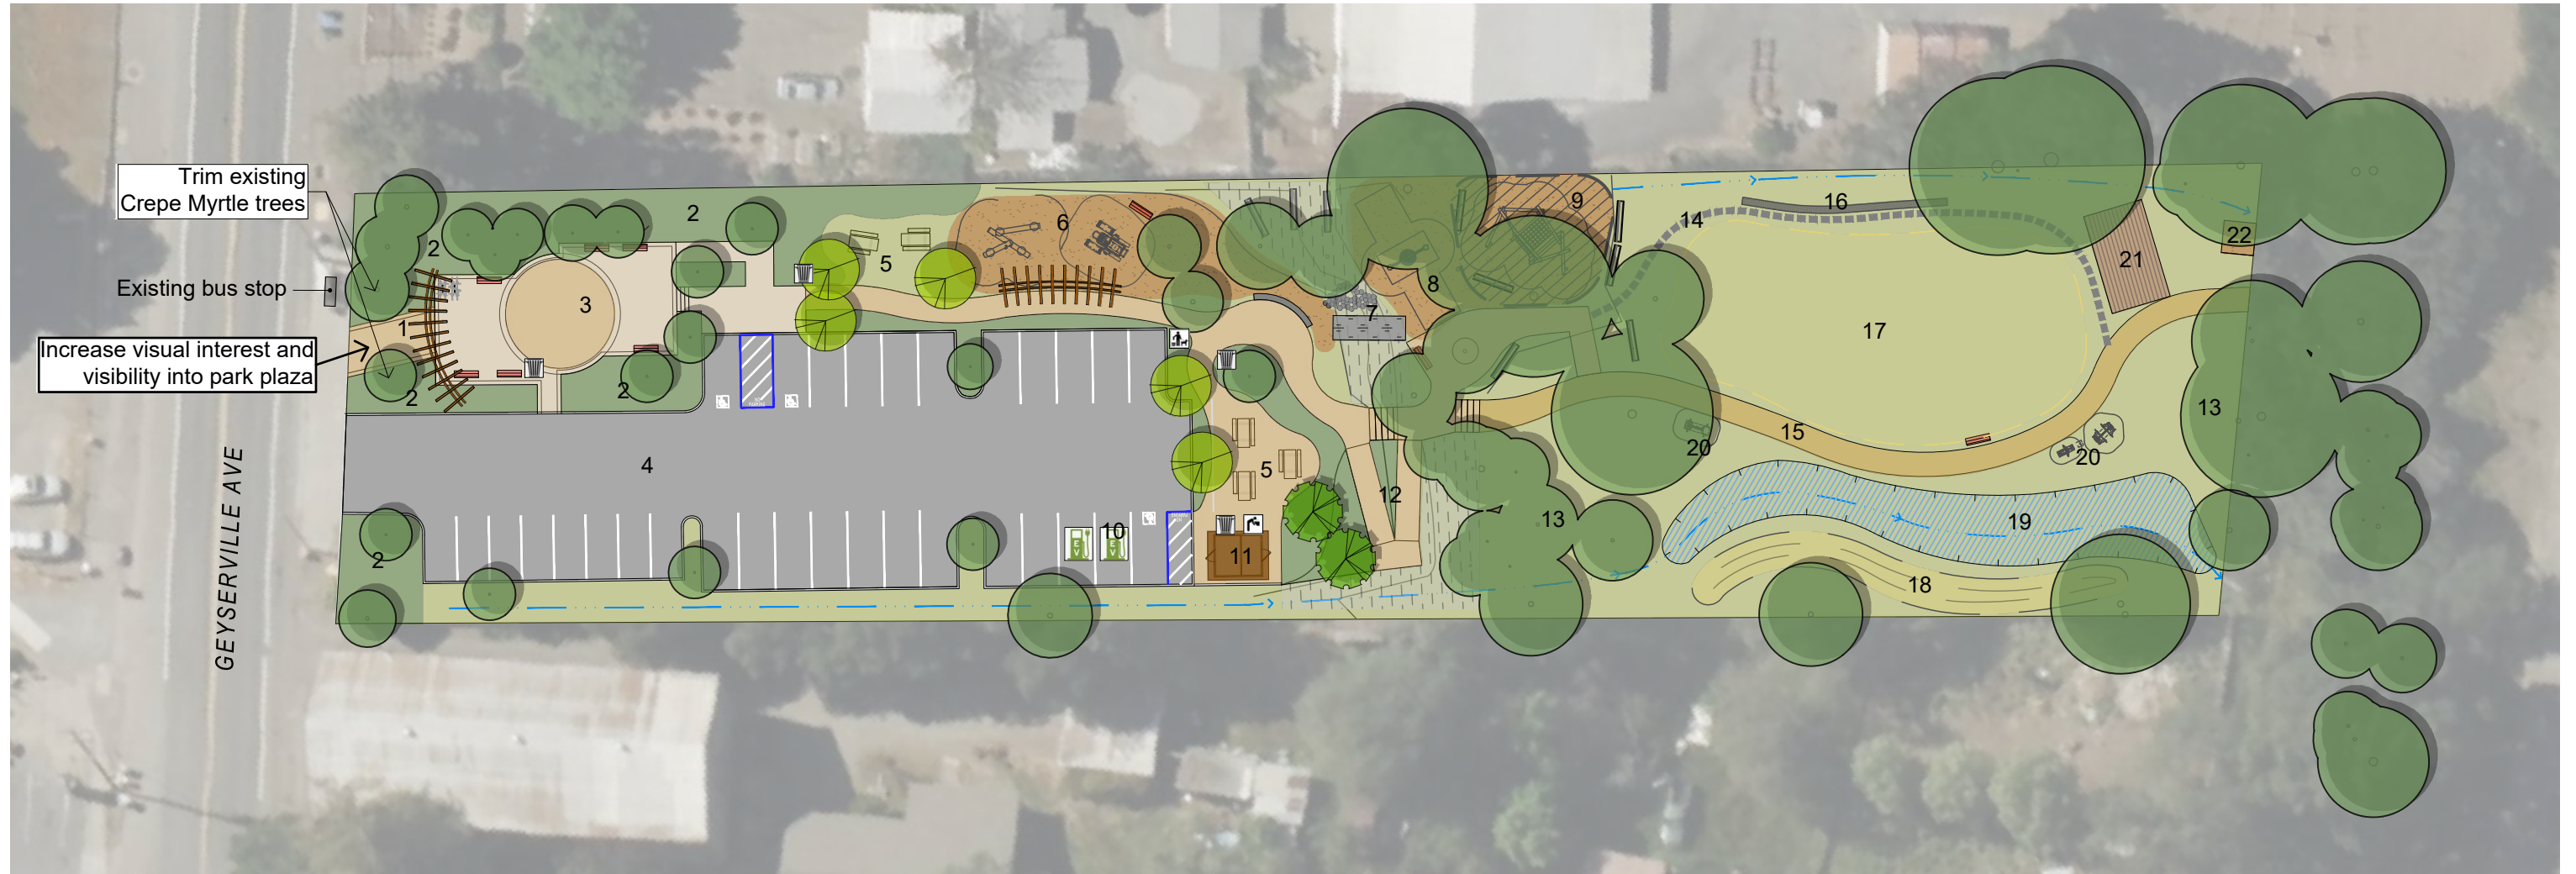

- PAVING
- RENOVATED OR NEW LANDSCAPE
- EXISTING LANDSCAPE
- SLOPED LANDSCAPE

- EXISTING TREES
- PROPOSED TREES
- SWALE
- BENCH
- SEATWALL

- DRINKING FOUNTAIN / BOTTLE FILLER
- TRASH / RECYCLING
- DOG WASTE STATION

1. WIDENED ENTRY WALKWAY AND ARBOR
2. RENOVATED PLAZA AND ENTRY PLANTING AND LIGHTING
3. EXISTING PLAZA
4. EXISTING PARKING
5. PICNIC AREA
6. UPPER PLAY AREA (OPTIONAL SHADE ARBOR)
7. HILL SLIDE AND STUMP STEPS
8. LOWER PLAY AREA
9. EXPANDED PLAY AREA OR NATURE AREA
10. EV CHARGING STALL AND ADDITIONAL ADA PARKING
11. RESTROOM/SERVICE AREA
12. ADA COMPLIANT RAMPS
13. NATURE AREA
14. INFORMAL TRAIL, AGGREGATE SURFACE
15. ADA COMPLIANT PATH, ELEVATED 2-3'
16. GABION SEATWALL
17. GATHERING AREA
18. BERM WITH NATIVE PLANTING
19. SWALE AND EXPANDED PONDING AREA
20. OUTDOOR EXERCISE EQUIPMENT
21. STAGE
22. TEMPORARY RESTROOM PAD



0 20 40 Feet

FIGURE 5